


PLOT .NO	FACING	PLOT AREA	BUILT-UP AREA
TYPICAL	EAST	180.00 SQ.YDS	3075 SQ.FT
TYPICAL	WEST	180.00 SQ.YDS	3125 SQ.FT
01	EAST	222.26 SQ.YDS	3700 SQ.FT
02	EAST	195.15 SQ.YDS	3155 SQ.FT
03	EAST	226.98 SQ.YDS	3505 SQ.FT
04	EAST	216.44 SQ.YDS	3220 SQ.FT
05	WEST	175.52 SQ.YDS	3125 SQ.FT
22	EAST	175.52 SQ.YDS	3075 SQ.FT
23	WEST	206.88 SQ.YDS	3400 SQ.FT
37	EAST	297.70 SQ.YDS	4380 SQ.FT
38	EAST	149.55 SQ.YDS	2605 SQ.FT
50	EAST	238.73 SQ.YDS	4150 SQ.FT
51	WEST	271.23 SQ.YDS	3890 SQ.FT
60	EAST	182.05 SQ.YDS	3075 SQ.FT
61	WEST	216.00 SQ.YDS	3750 SQ.FT
62	WEST	216.00 SQ.YDS	3750 SQ.FT
63	WEST	216.00 SQ.YDS	3750 SQ.FT
64	WEST	222.97 SQ.YDS	3750 SQ.FT

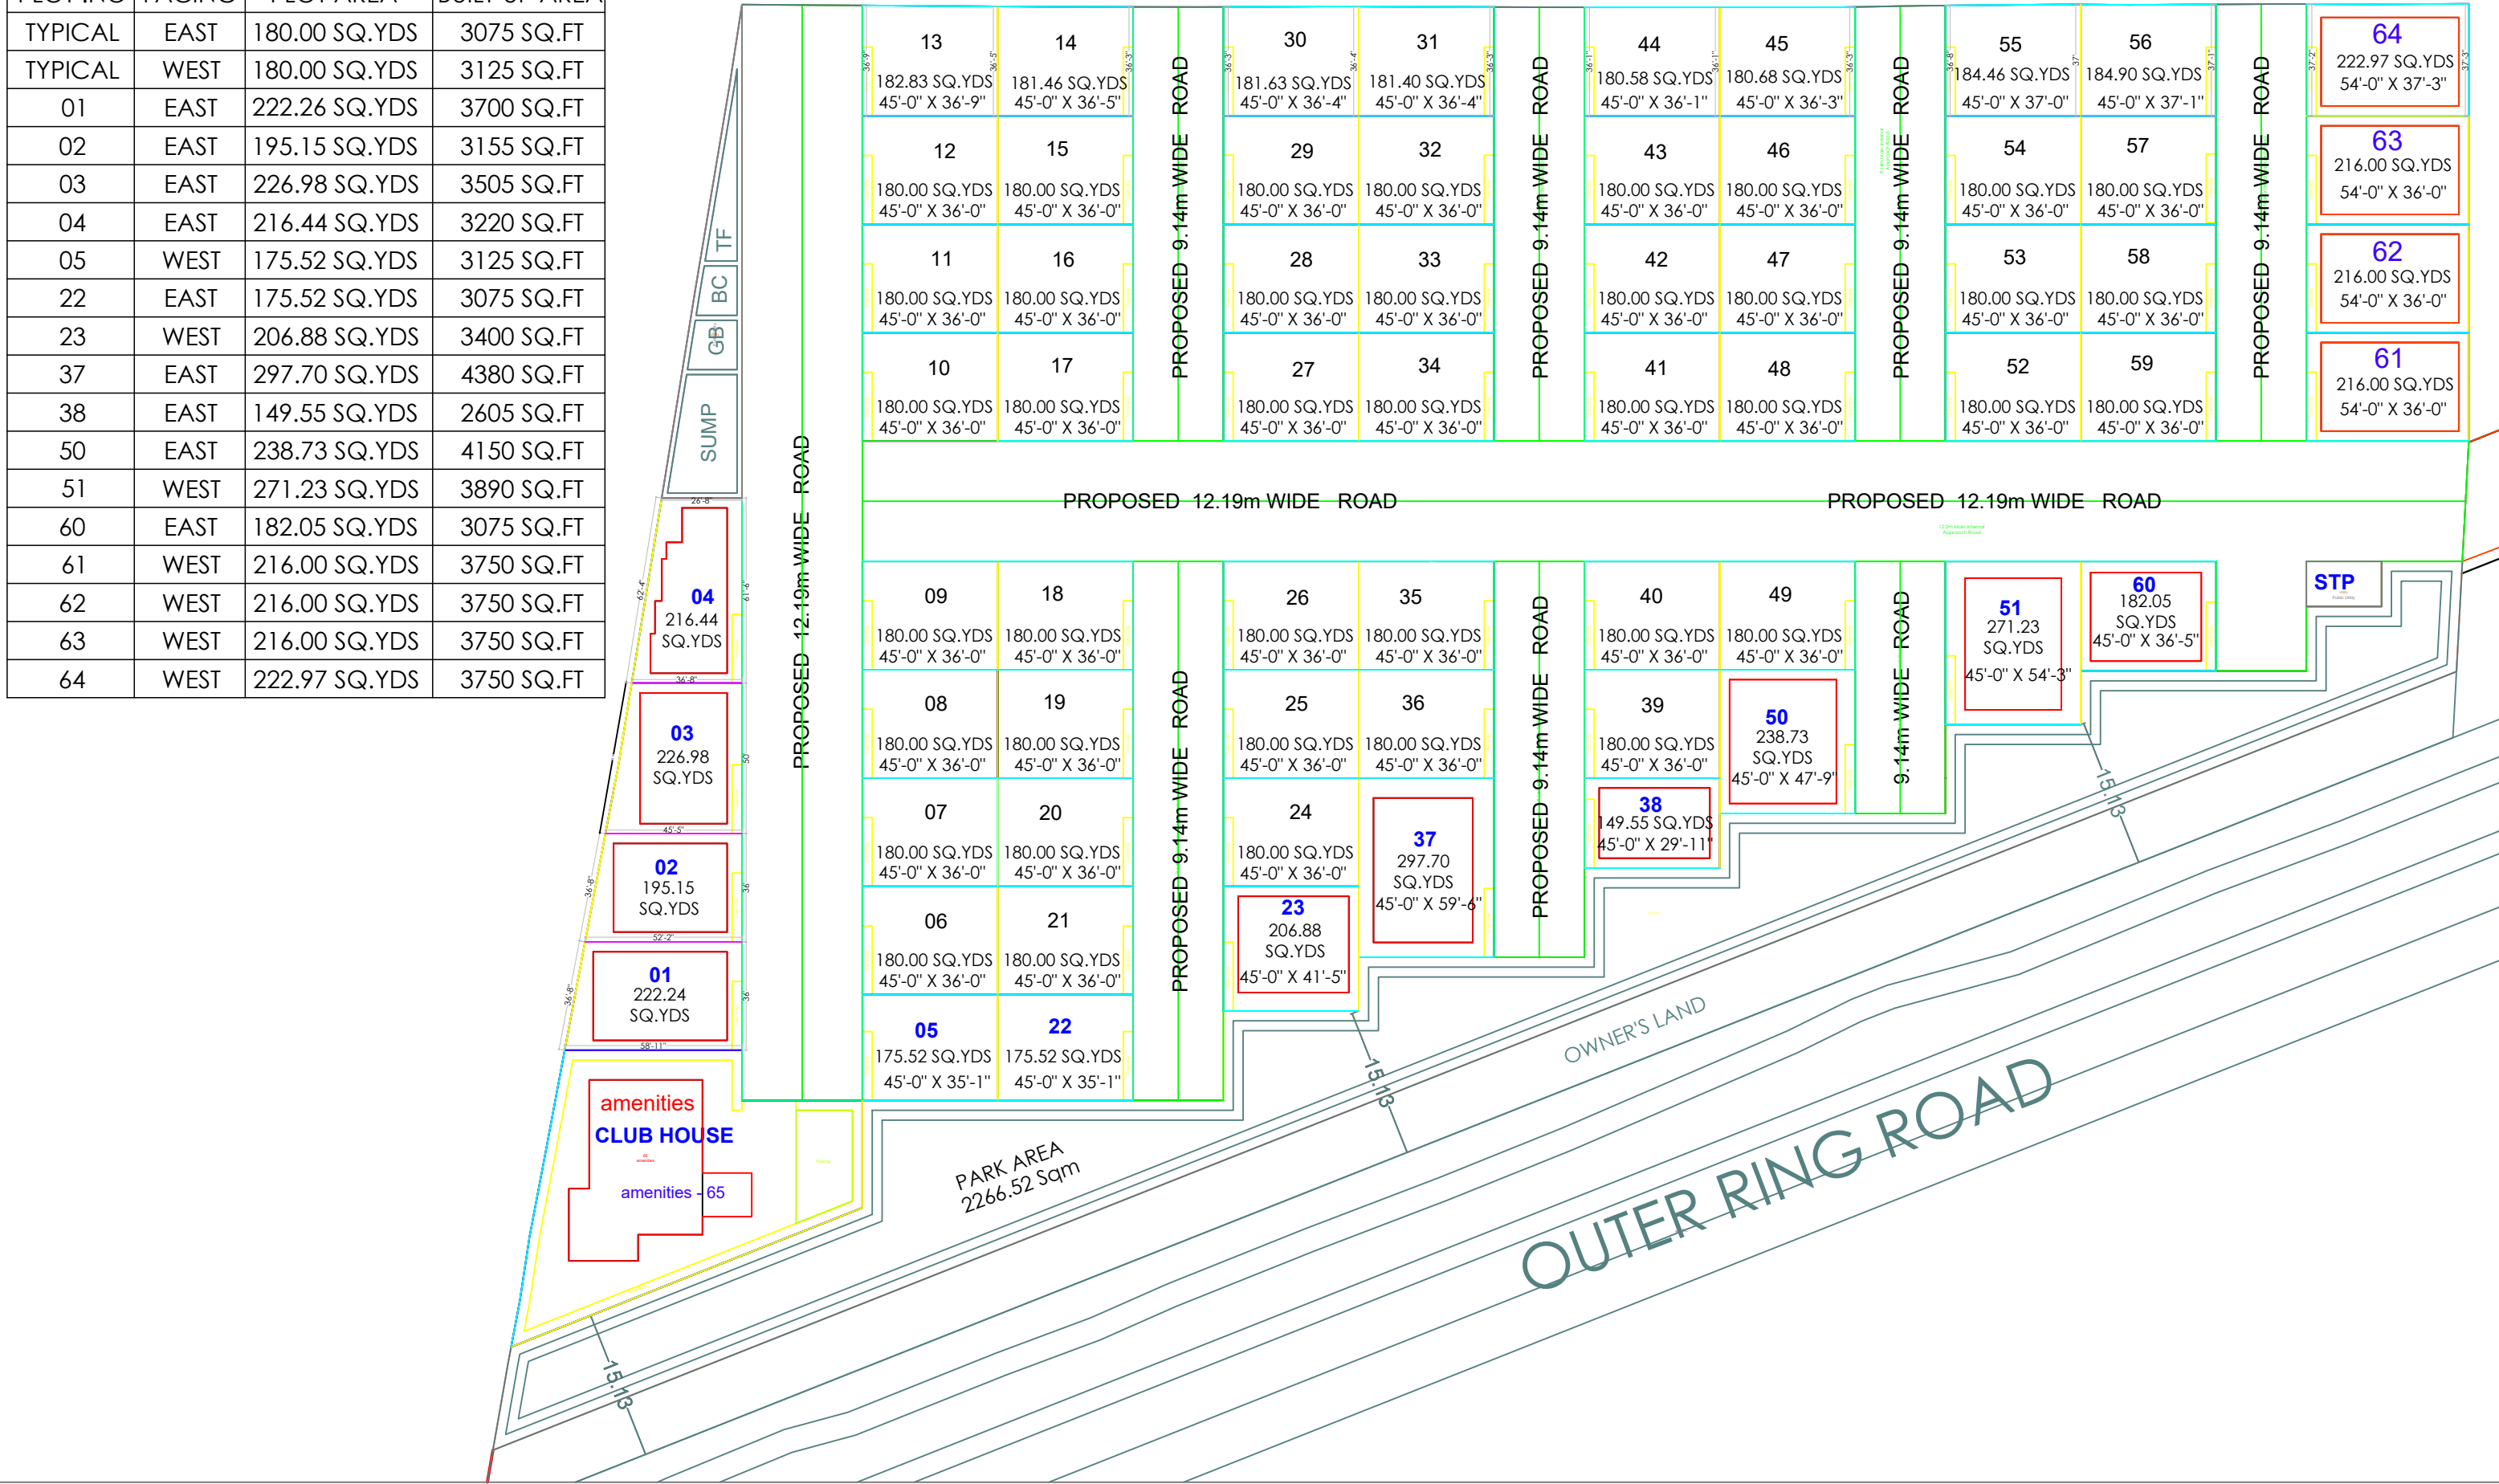


CLIENT:	ELARA SUNLIT VILLAS
PROJECT:	PROPOSED GATED COMMUNITY AT ADIBATLA
TITLE:	SITE LAYOUT

PROJECT NO	-----
DWG . NO	-----
DATE	09-09-2025
DRAWN	HEMANTH
CHECKED	Ar.NILEESHA
APPROVED	Ar.RAMESH.K

General Note

1. ALL DIMENSIONS ARE IN FEET AND INCHES UNLESS SPECIFIED.
2. DON'T SCALE THIS DRAWING, FOLLOW WRITTEN DIMENSIONS ONLY.
3. ANY DISCREPANCY IN THE DRAWING TO BE BROUGHT TO THE NOTICE OF THE CONSULTANT IMMEDIATELY.

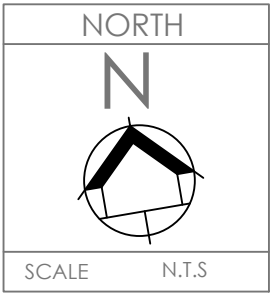

STHAPATI (THE DESIGNERS)

ARCHITECTURE + INTERIORS

Flat No.102, 8-2-310/B/37, Plot No.37, Magnolia Residency, Road No.14, Banjara Hills, Hyderabad-34

PH - 040- 2354 0784

e mail - info@sthapati.co.in

web site - www.sthapatichitects.com